


PROPOSED LAYOUT PLAN OF ARAZI No. 04, 05, 11, 12, 13, 14, 15, 38, 39, 40A, 42(Part), 43(Part), & 64 MAUZA- BAJHA, PEEPAL GAON ROAD, PARGANA AND TEHSIL- SADAR, DISTRICT-ALLAHABAD.

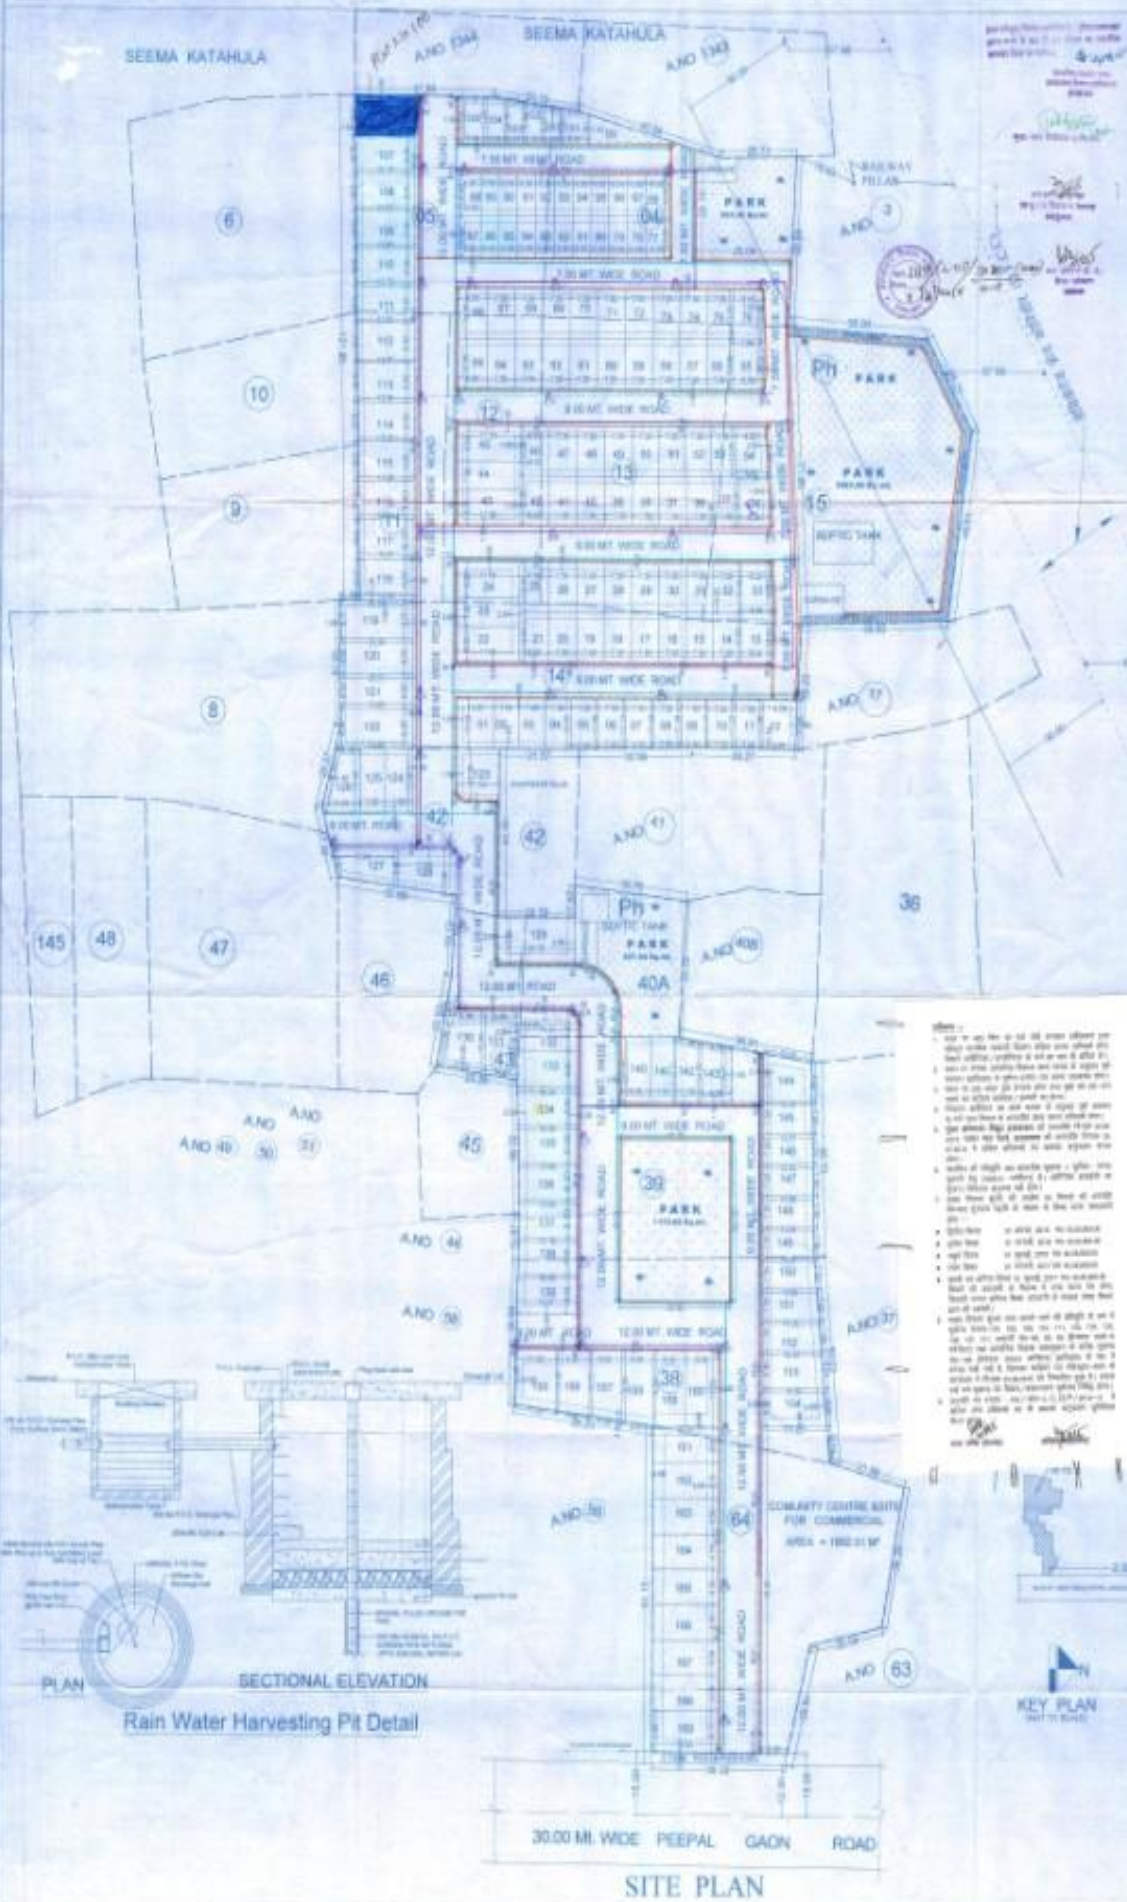

AREA DETAIL


TOTAL PLOT AREA = 36924.84 Sq.mt
 ROAD WIDENING AREA = 98.93 Sq.mt
 NET PLOT AREA = 36825.91 Sq.mt
 TOTAL ROAD AREA = 11310.44 Sq.mt - 30.71%
 TOTAL COMMERCIAL AREA = 1882.51 Sq.mt - 5.09%
 TOTAL PARK AREA = 5635.50 Sq.mt - 15.28%
 TOTAL PLOTTED AREA = 17786.58 Sq.mt - 48.30%

ARAZI No.	AREA (Sq.Mt.)	PLOT No.	AREA (Sq.Mt.)	PLOT No.	AREA (Sq.Mt.)
44	1140.90	01	120.00	123	143.50
24	1110.00	02	84.00	124	113.21
25	1300.00	03	20.15	125	115.51
45	1800.00	04	48.44	126	112.47
43(part)	1231.84	05	47.14	127	112.26
42(part)	821.00	06	42.83	128	106.21
11	4491.00	07	93.73	129	127.51
12	1770.00	08	47.83	130	109.54
13	1340.00	09	46.32	131	143.87
14	1340.00	10	106.74	132	114.86
15	4108.00	11	116.10	133	106.07
38	2140.00	12	90.00	134	145.21
39	2140.00	13	96.90	135	143.91
40A	9024.84	14	144.70	136	142.11
		15	119.00	137	149.21
		16	149.00	138	143.02
		17	96.90	139	146.41
		18	100.00	140	149.00
		19	102.44	141	148.89
		20	95.47	142	143.11
		21	84.91	143	115.08
		22	90.00	144	140.00
		23	96.90	145	96.71
		24	144.70	146	109.87
		25	116.10	147	109.87
		26	144.10	148	165.01
		27	96.90	149	104.17
		28	91.00	150	107.21
		29	84.90	151	112.44
		30	106.04	152	117.60
		31	96.90	153	147.10
		32	84.90	154	109.18
		33	96.90	155	109.28
		34	90.00	156	136.08
		35	90.00	157	127.11
		36	96.90	158	144.00
		37	67.00	159	112.10
		38	67.00	160	112.00
		39	71.00	161	112.00
		40	60.00	162	115.00
		41	70.00	163	115.00
		42	55.00	164	115.00
		43	55.00	165	115.00
		44	55.00	166	115.00
		45	55.00	167	115.00
		46	55.00	168	115.00
		47	55.00	169	115.00
		48	55.00	170	115.00
		49	55.00	171	115.00
		50	55.00	172	115.00
		51	55.00	173	115.00
		52	55.00	174	115.00
		53	55.00	175	115.00
		54	55.00	176	115.00
		55	55.00	177	115.00
		56	55.00	178	115.00
		57	55.00	179	115.00
		58	55.00	180	115.00
		59	55.00	181	115.00
		60	55.00	182	115.00
		61	55.00	183	115.00
		62	55.00	184	115.00
		63	55.00	185	115.00
		64	55.00	186	115.00

LEGEND
 ROAD
 STREET LIGHT
 ELECTRICAL
 RAILWAY OFF-BROADWAY
 WATER LINE

SCALE - 1 Cm = 5.00 M
 THE MAP AS PER MASTER PLAN 2021 AND BUILDING BYELAWS 2012

NO DRAINAGE, SEWER DISCHARGE, WATER PIPE LINE, OPENING OR PASSAGE WILL BE OPENED TOWARDS RAILWAY BOUNDARY.
 NO CONSTRUCTION IN 30 M. SPACE TOWARDS RAILWAY LAND WILL BE PLANNED IN FUTURE.

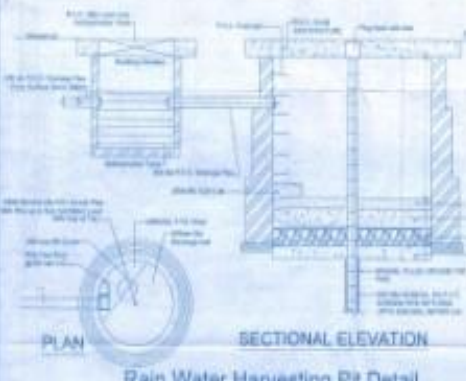

OWNER SIGNATURE
 DRAWN BY

SITE PLAN